

HABS
PA
18-LOCKPT.V,
5-

HISTORIC AMERICAN BUILDINGS SURVEY

INDEX TO PHOTOGRAPHS

Christian Reader House
North side of Route 664, 1,300 feet
east of Jay Street Bridge
~~Lower Lockport Vic.~~
~~Lock Haven Vicinity~~
Clinton County
Pennsylvania


HABS No. PA-5531

Photographer: Rob Tucher

October 1991

- PA-5531-1 GENERAL VIEW NORTH, READER HOUSE FIRST VISIBLE BUILDING ON LEFT BELOW SMALLER WILLOW
- PA-5531-2 GENERAL VIEW NORTHEAST, READER HOUSE FIRST FULLY VISIBLE BUILDING ON LEFT
- PA-5531-3 VIEW NORTH, SOUTH FRONT
- PA-5531-4 VIEW NORTHEAST, WEST SIDE
- PA-5531-5 VIEW SOUTHWEST, NORTH AND EAST SIDES
- PA-5531-6 FIRST FLOOR, VIEW NORTH, MAIN ROOM AND STAIRS
- PA-5531-7 SECOND FLOOR, VIEW NORTHEAST, SOUTHWEST BEDROOM AND HALLWAY
- PA-5531-8 Photocopy of photograph (PA-132 of the Floyd Collection at the Ross Library, Lock Haven, Pennsylvania) J.W.C. Floyd, c. 1900 VIEW NORTH, SIXTH STRUCTURE FROM RIGHT


KEY TO PHOTOGRAPHS
CHRISTIAN READER HOUSE
HABS No. PA-5531 (Page 2)

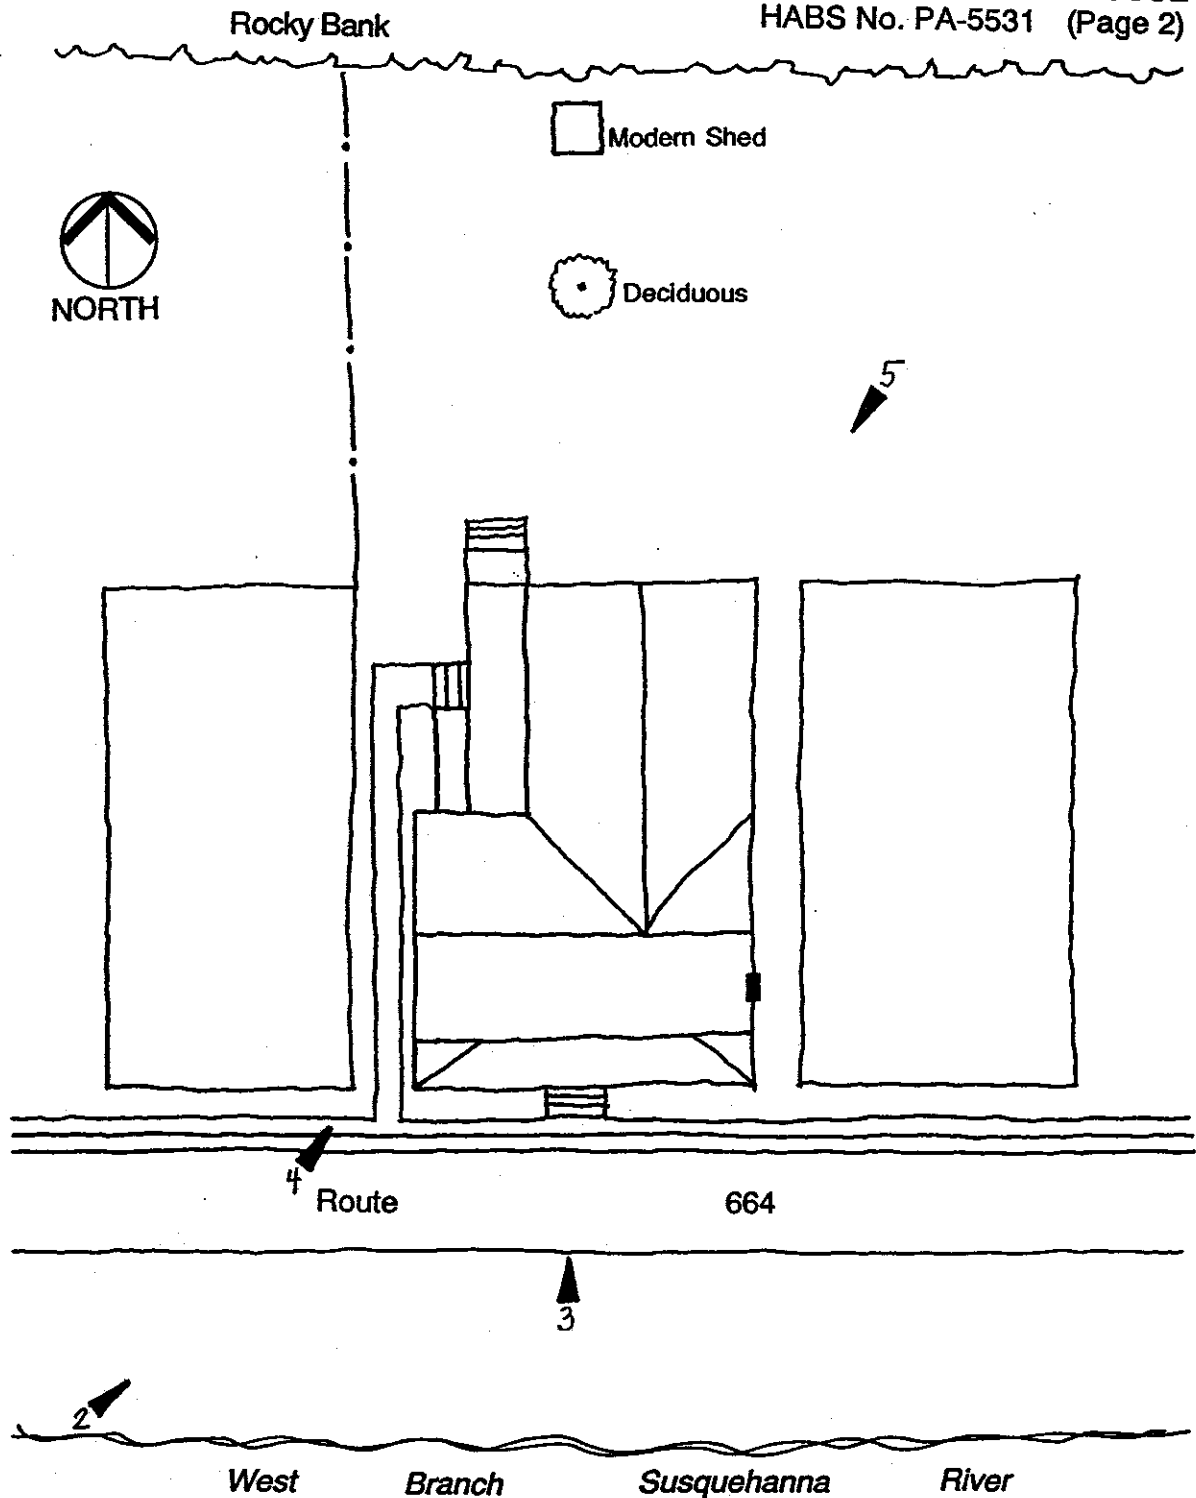

Site Plan
(Not to Scale)

Date Drawn: 1992
Prepared By: Jill Cremer


KEY TO PHOTOGRAPHS
CHRISTIAN READER HOUSE
HABS No. PA-5531 (Page 3)

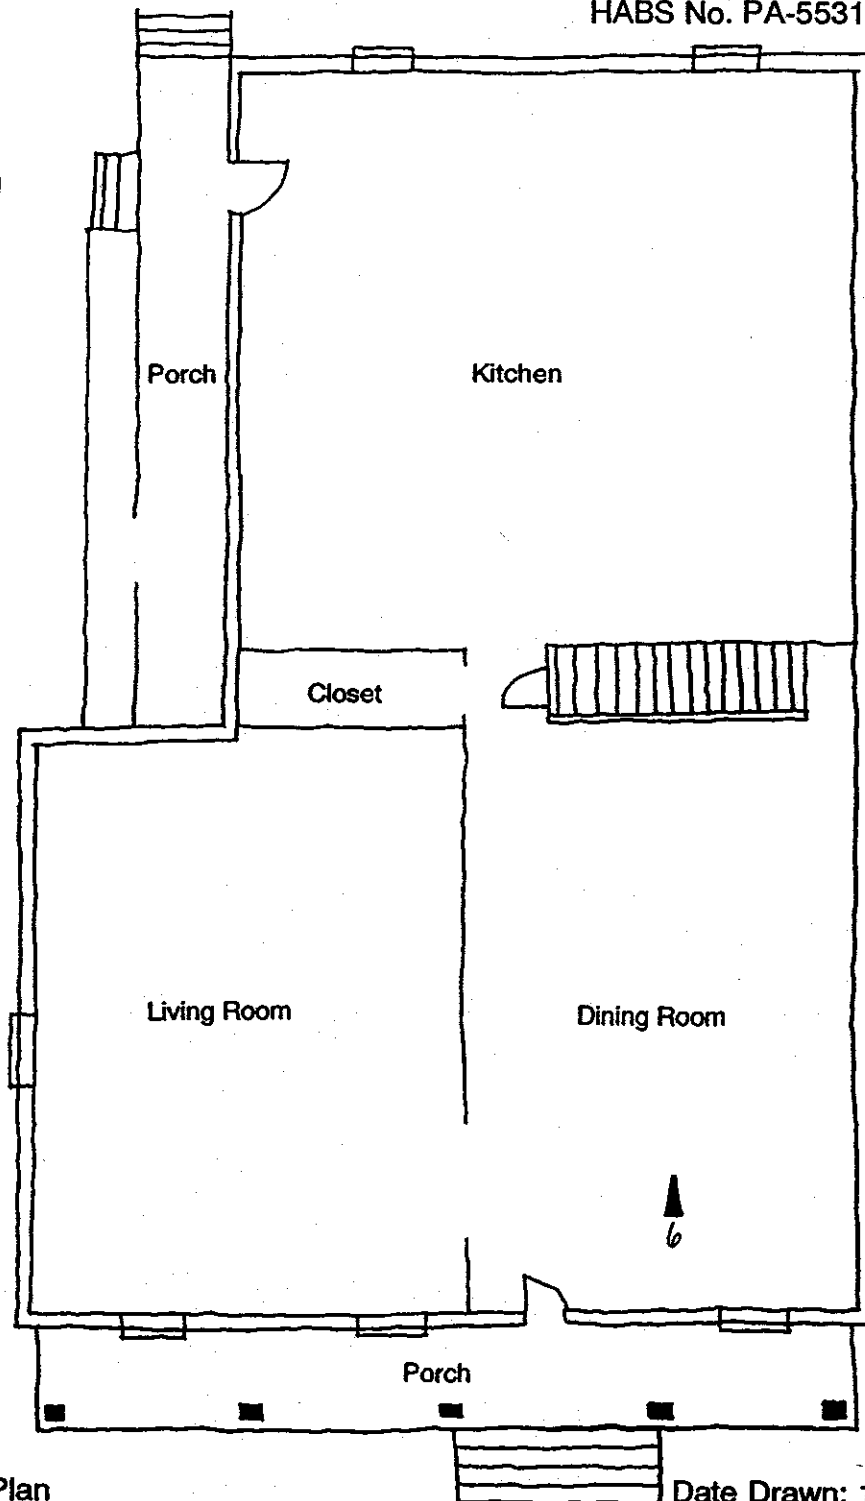

First Floor Plan
(Not to Scale)

Date Drawn: 1992
Prepared By: Jill Cremer

KEY TO PHOTOGRAPHS
CHRISTIAN READER HOUSE
HABS No. PA-5531 (Page 4)

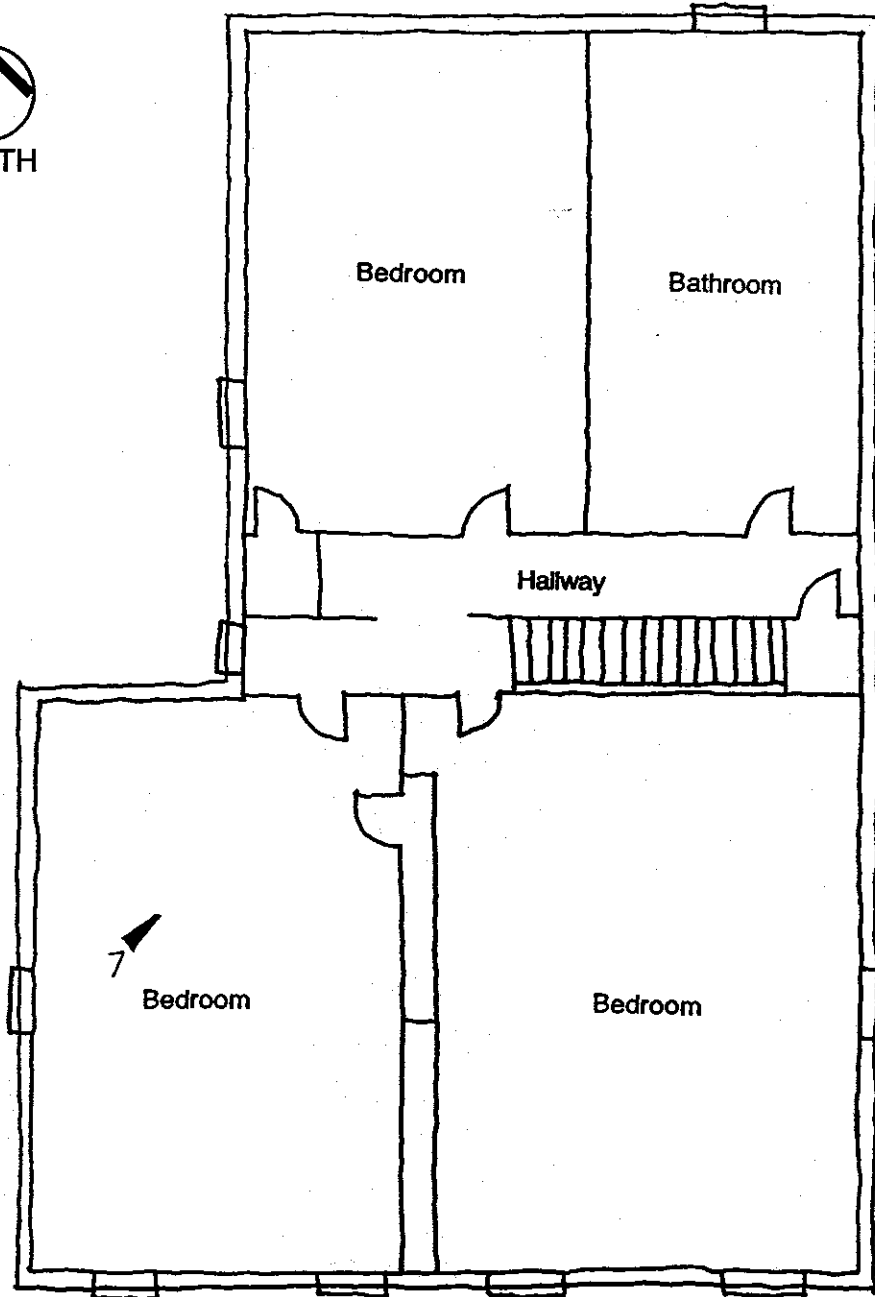

Second Floor Plan
(Not to Scale)

Date Drawn: 1992
Prepared By: Jill Cremer